


エンド5間ステージ平面図 席数358

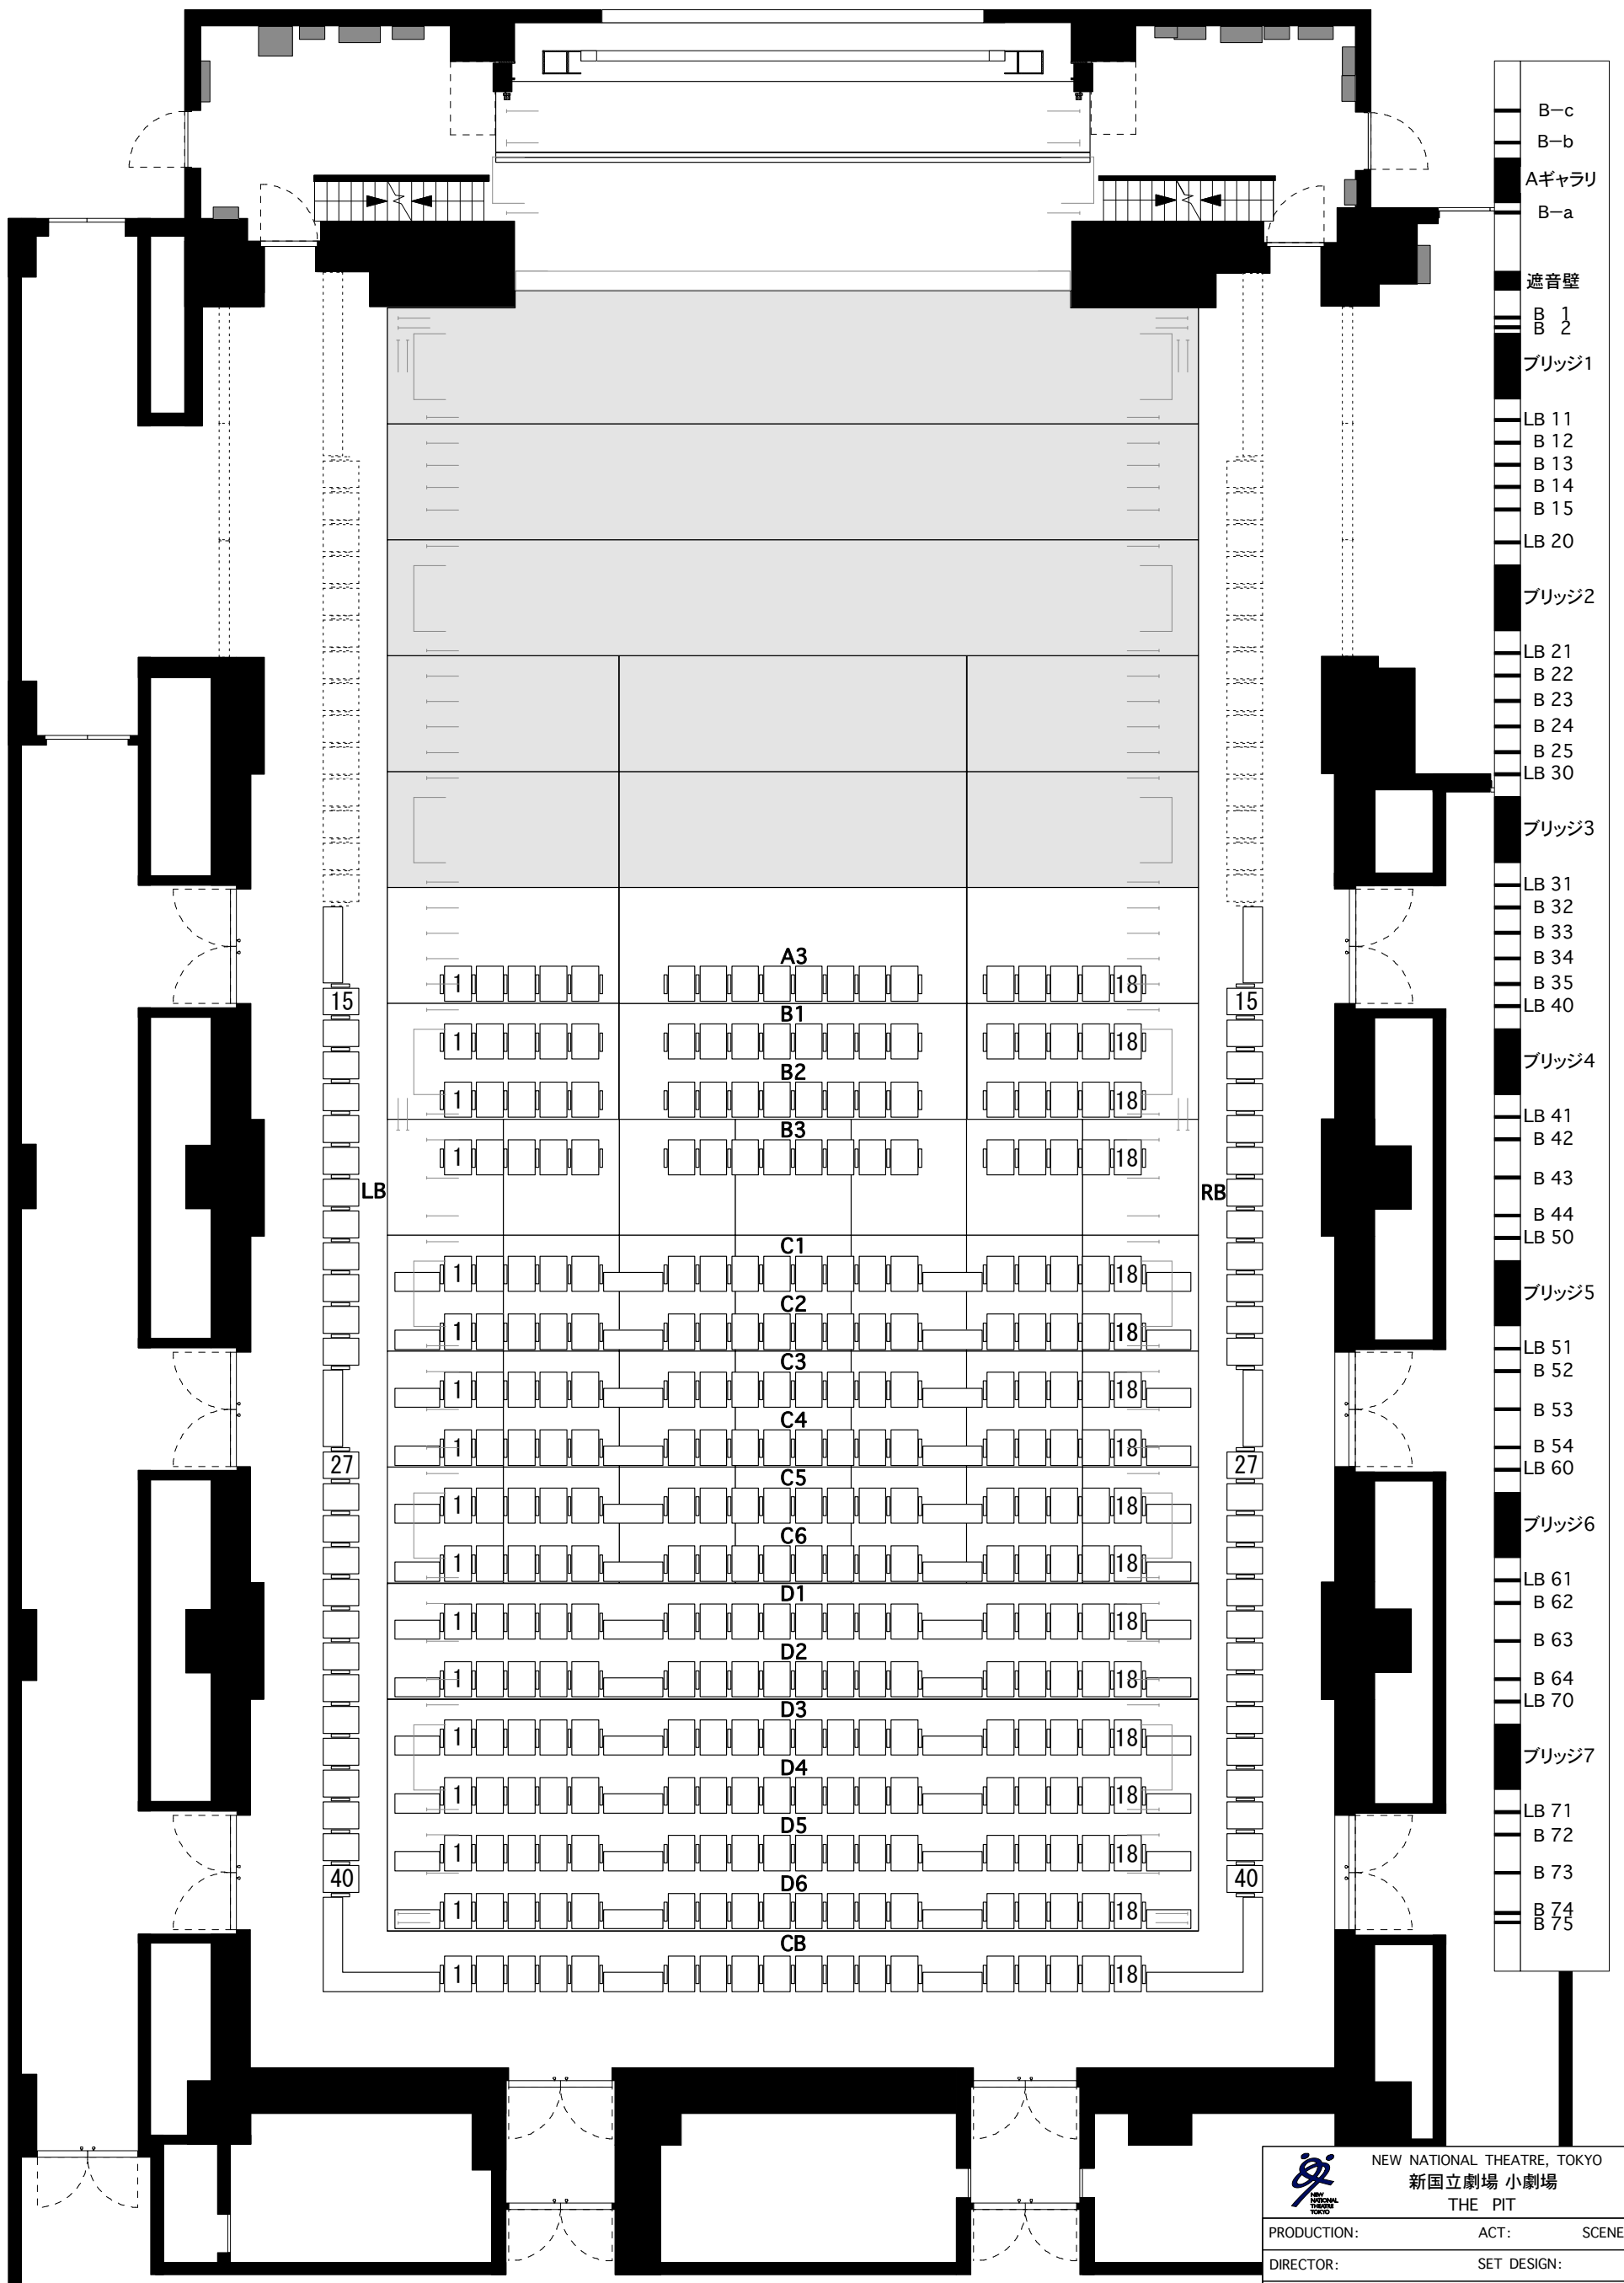

- B-c
- B-b
- Aギャラリー
- B-a
- 遮音壁
- B 1
- B 2
- ブリッジ1
- LB 11
- B 12
- B 13
- B 14
- B 15
- LB 20
- ブリッジ2
- LB 21
- B 22
- B 23
- B 24
- B 25
- LB 30
- ブリッジ3
- LB 31
- B 32
- B 33
- B 34
- B 35
- LB 40
- ブリッジ4
- LB 41
- B 42
- B 43
- B 44
- LB 50
- ブリッジ5
- LB 51
- B 52
- B 53
- B 54
- LB 60
- ブリッジ6
- LB 61
- B 62
- B 63
- B 64
- LB 70
- ブリッジ7
- LB 71
- B 72
- B 73
- B 74
- B 75

 NEW NATIONAL THEATRE, TOKYO 新国立劇場 小劇場 THE PIT		
PRODUCTION:	ACT:	SCENE:
DIRECTOR:	SET DESIGN:	
LIGHTING :	SOUND:	
DRAWN:	DATE:	
Ground Plan		
0 2M 4M 		
SCALE : 1/100	1M	3M 5M